

PROJECT INTRODUCTION + CORRIDOR CHARACTER

PROJECT INTRODUCTION

The Villages of Kenilworth and Winnetka are working together to develop a conceptual streetscape plan for Green Bay Road from Kenilworth Avenue (at the south) to Winnetka Avenue (at the north). The project area includes Kenilworth's business district and Winnetka's Indian Hill business district.

This project evaluates the utilization of the public right-of-way throughout the study area, including the roadways, sidewalks, plantings, and green spaces controlled by the Illinois Department of Transportation (IDOT) and Union Pacific Railroad (UPRR).

The planning process is designed to offer viable enhancement options that improve pedestrian safety, on-street and off-street parking, Pace bus access, sidewalk connections, lighting, pavement, site furnishings, trees, plantings, outdoor seating and an enhanced corridor image and identity for both communities.

This study will result in a cohesive Green Bay Road Streetscape Concept Design Plan to help guide future discussions with IDOT and UPRR and decision-making about specific streetscape improvements along the corridor.

ANTICIPATED TIMELINE

COMMUNITY OUTREACH + PRELIMINARY CONCEPTS	2024
IDOT / UPRR COORDINATION	2024
ENGINEERING + FINAL DESIGN*	TBD
CONSTRUCTION*	TBD

** Final design, engineering + construction is dependent on coordination with IDOT / UPRR and funding availability*

STUDY AREA + CORRIDOR CHARACTER








GREEN BAY ROAD / INDIAN HILL STREETScape

Village of Kenilworth / Village of Winnetka



TYPICAL SECTIONS

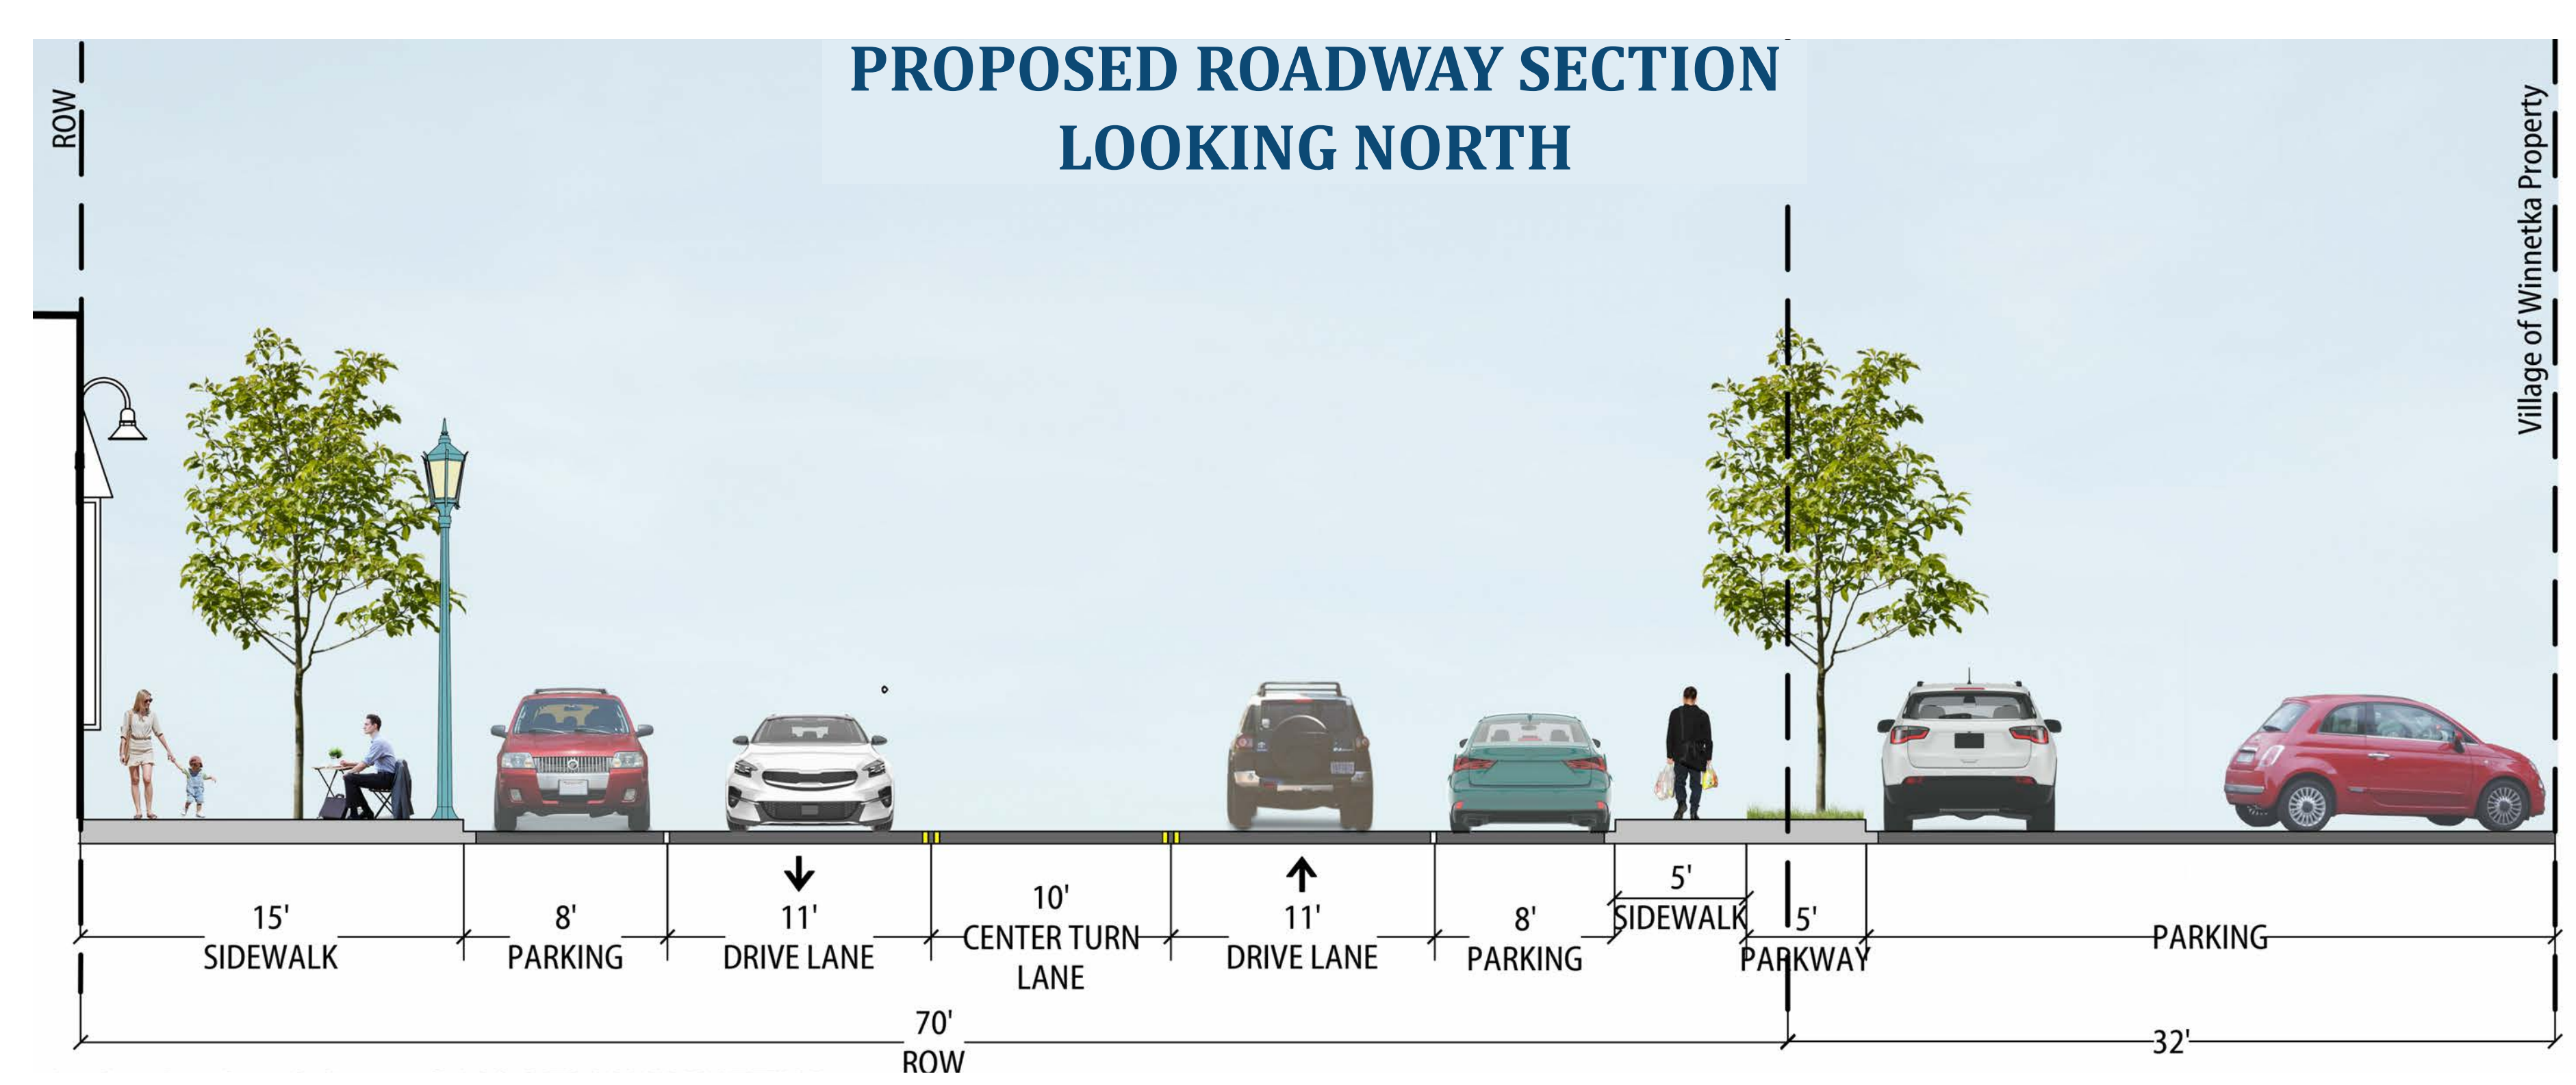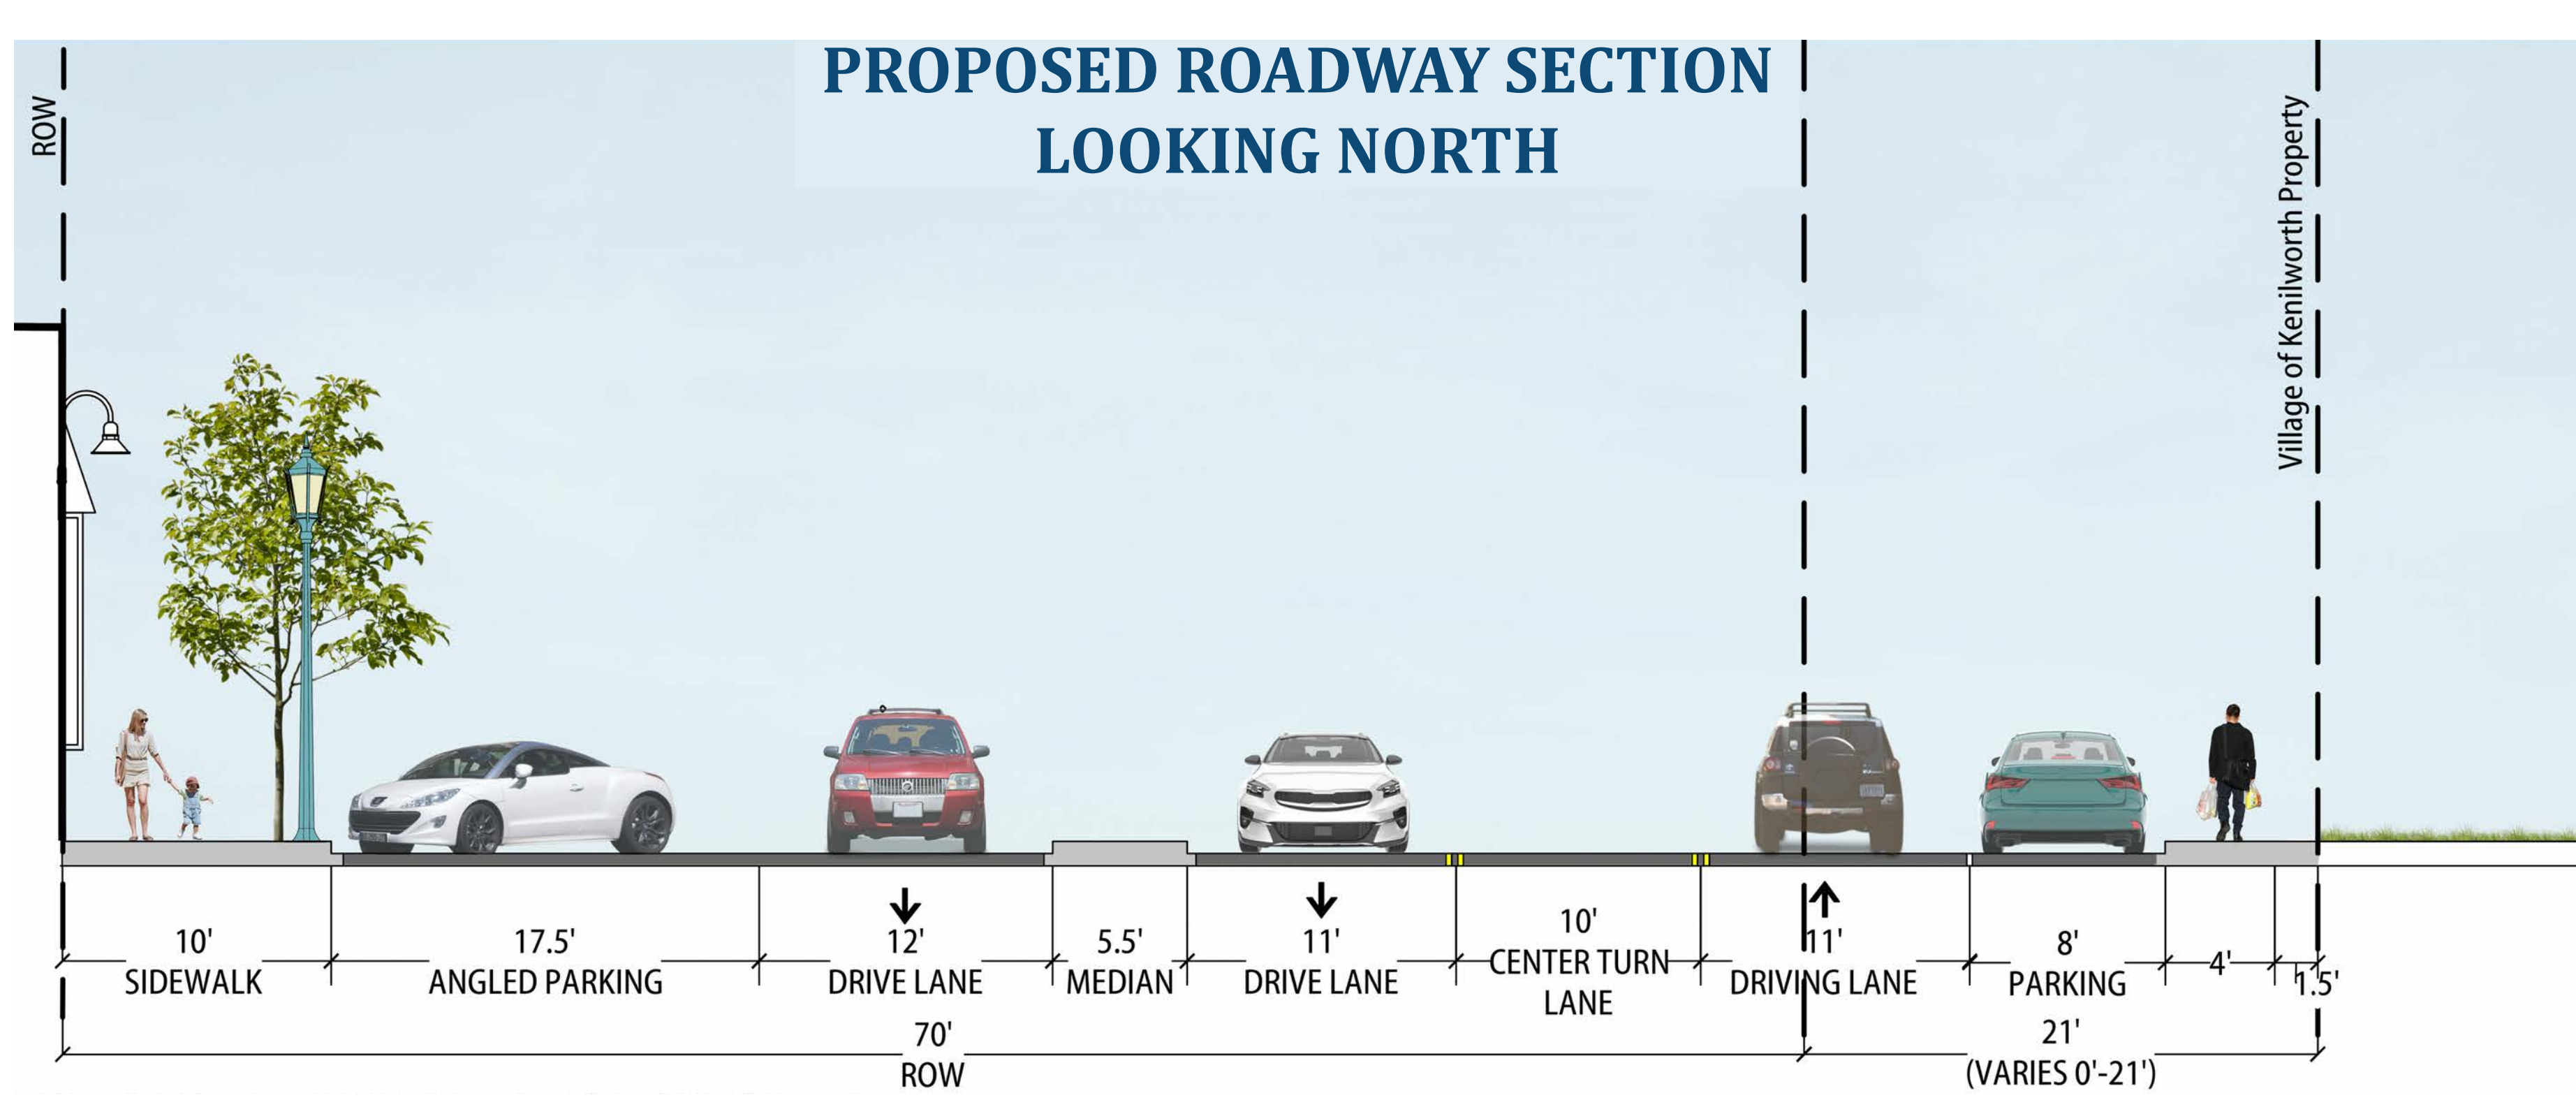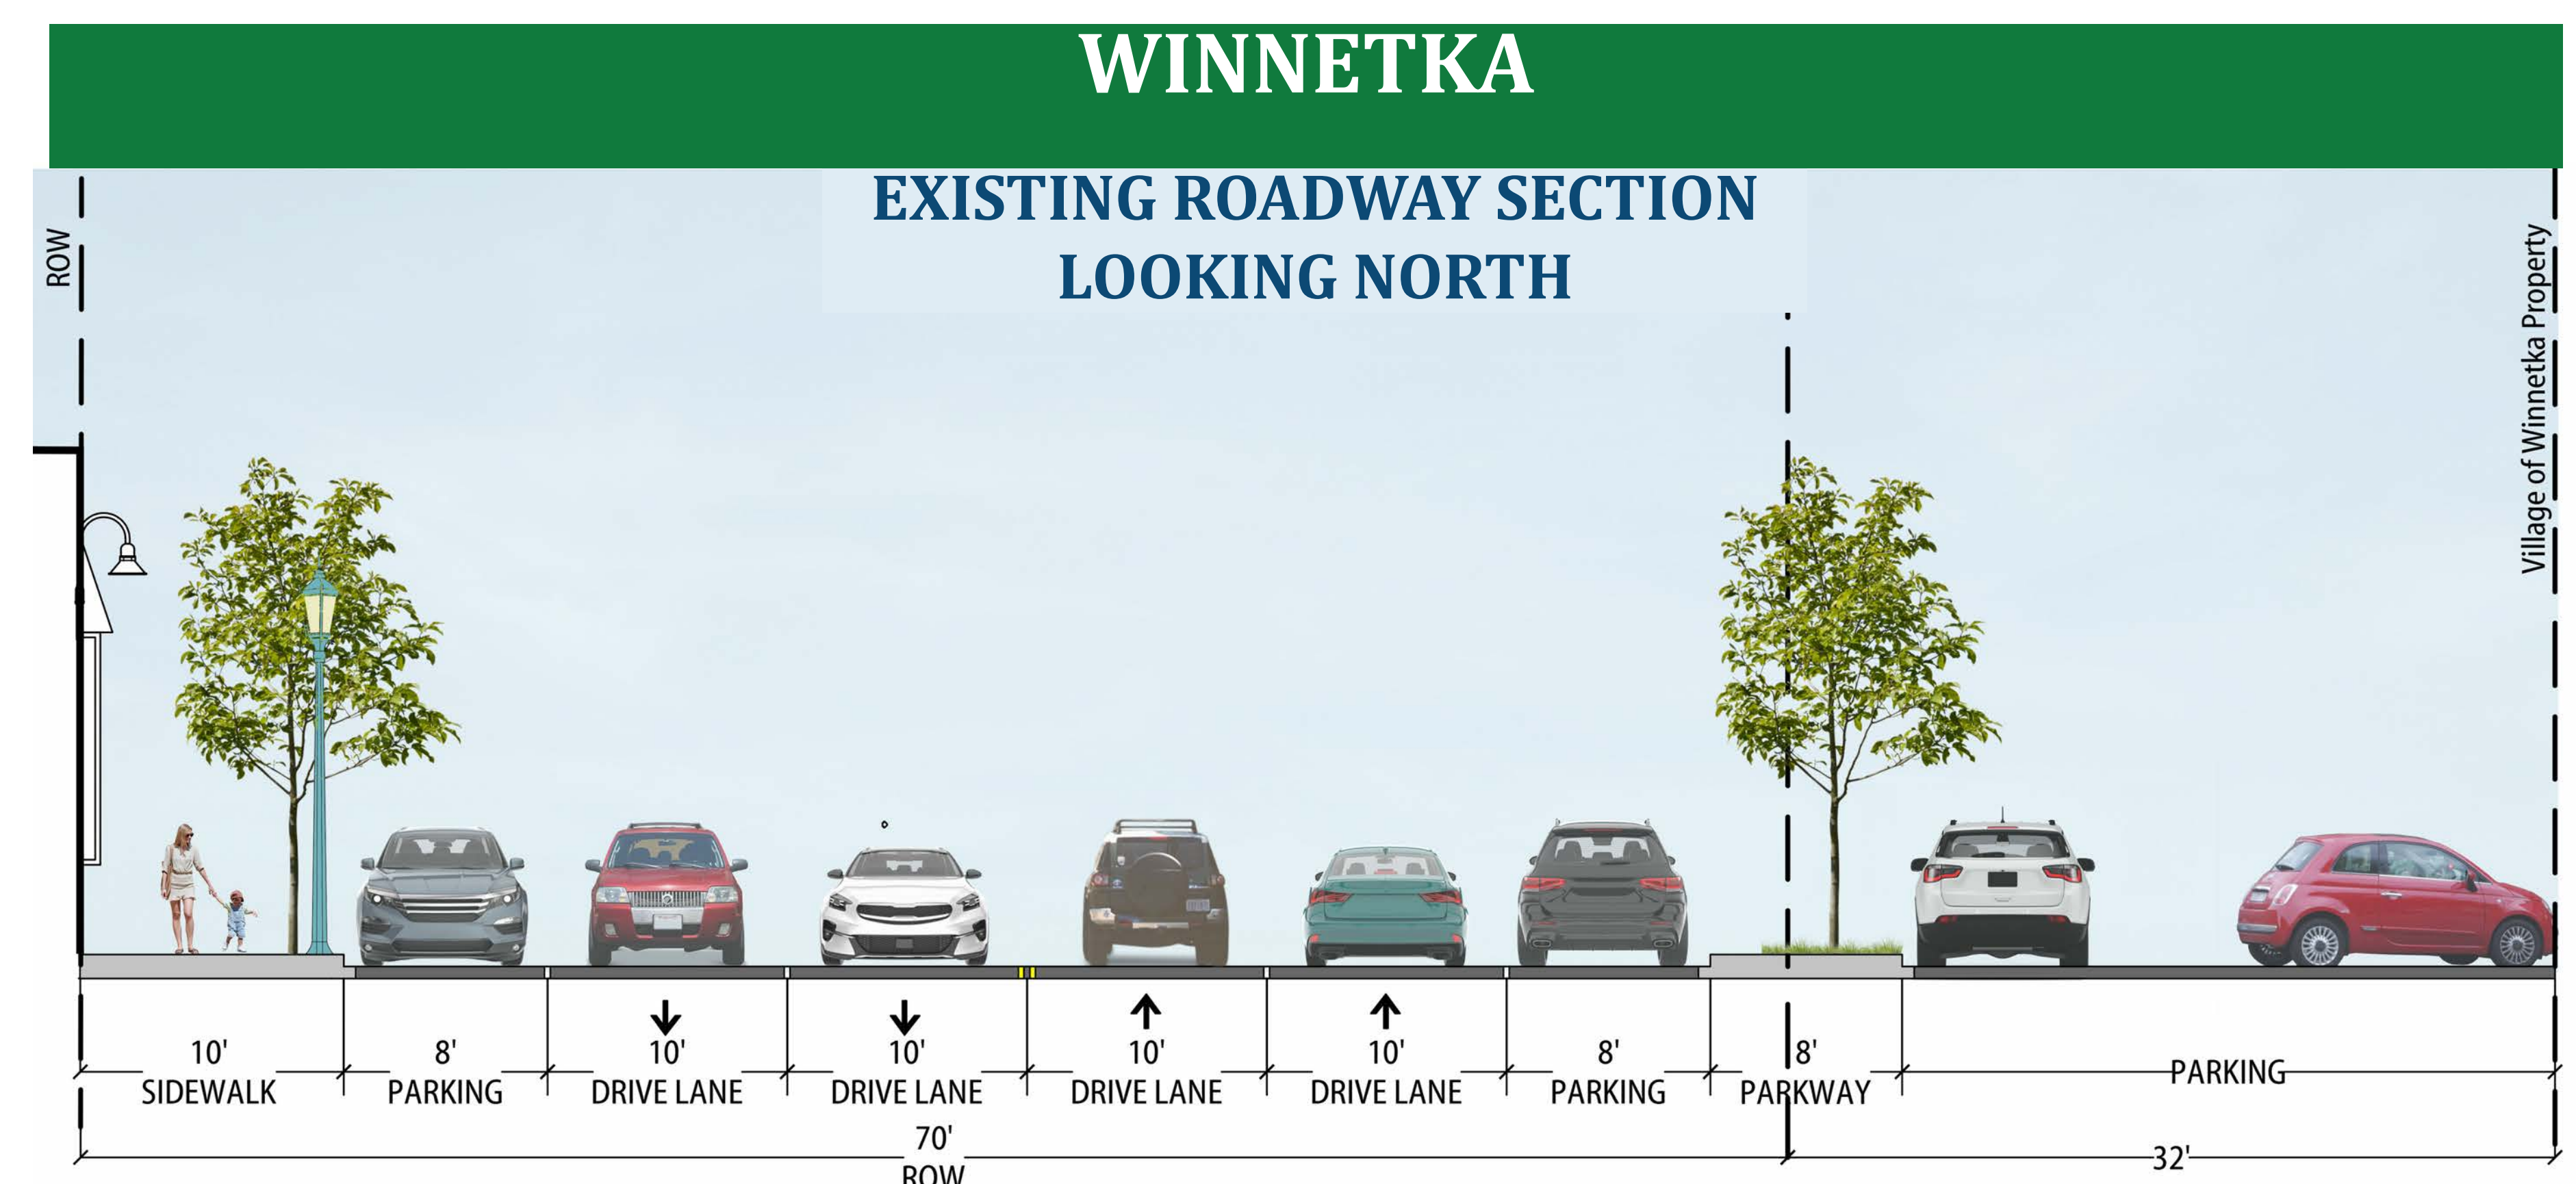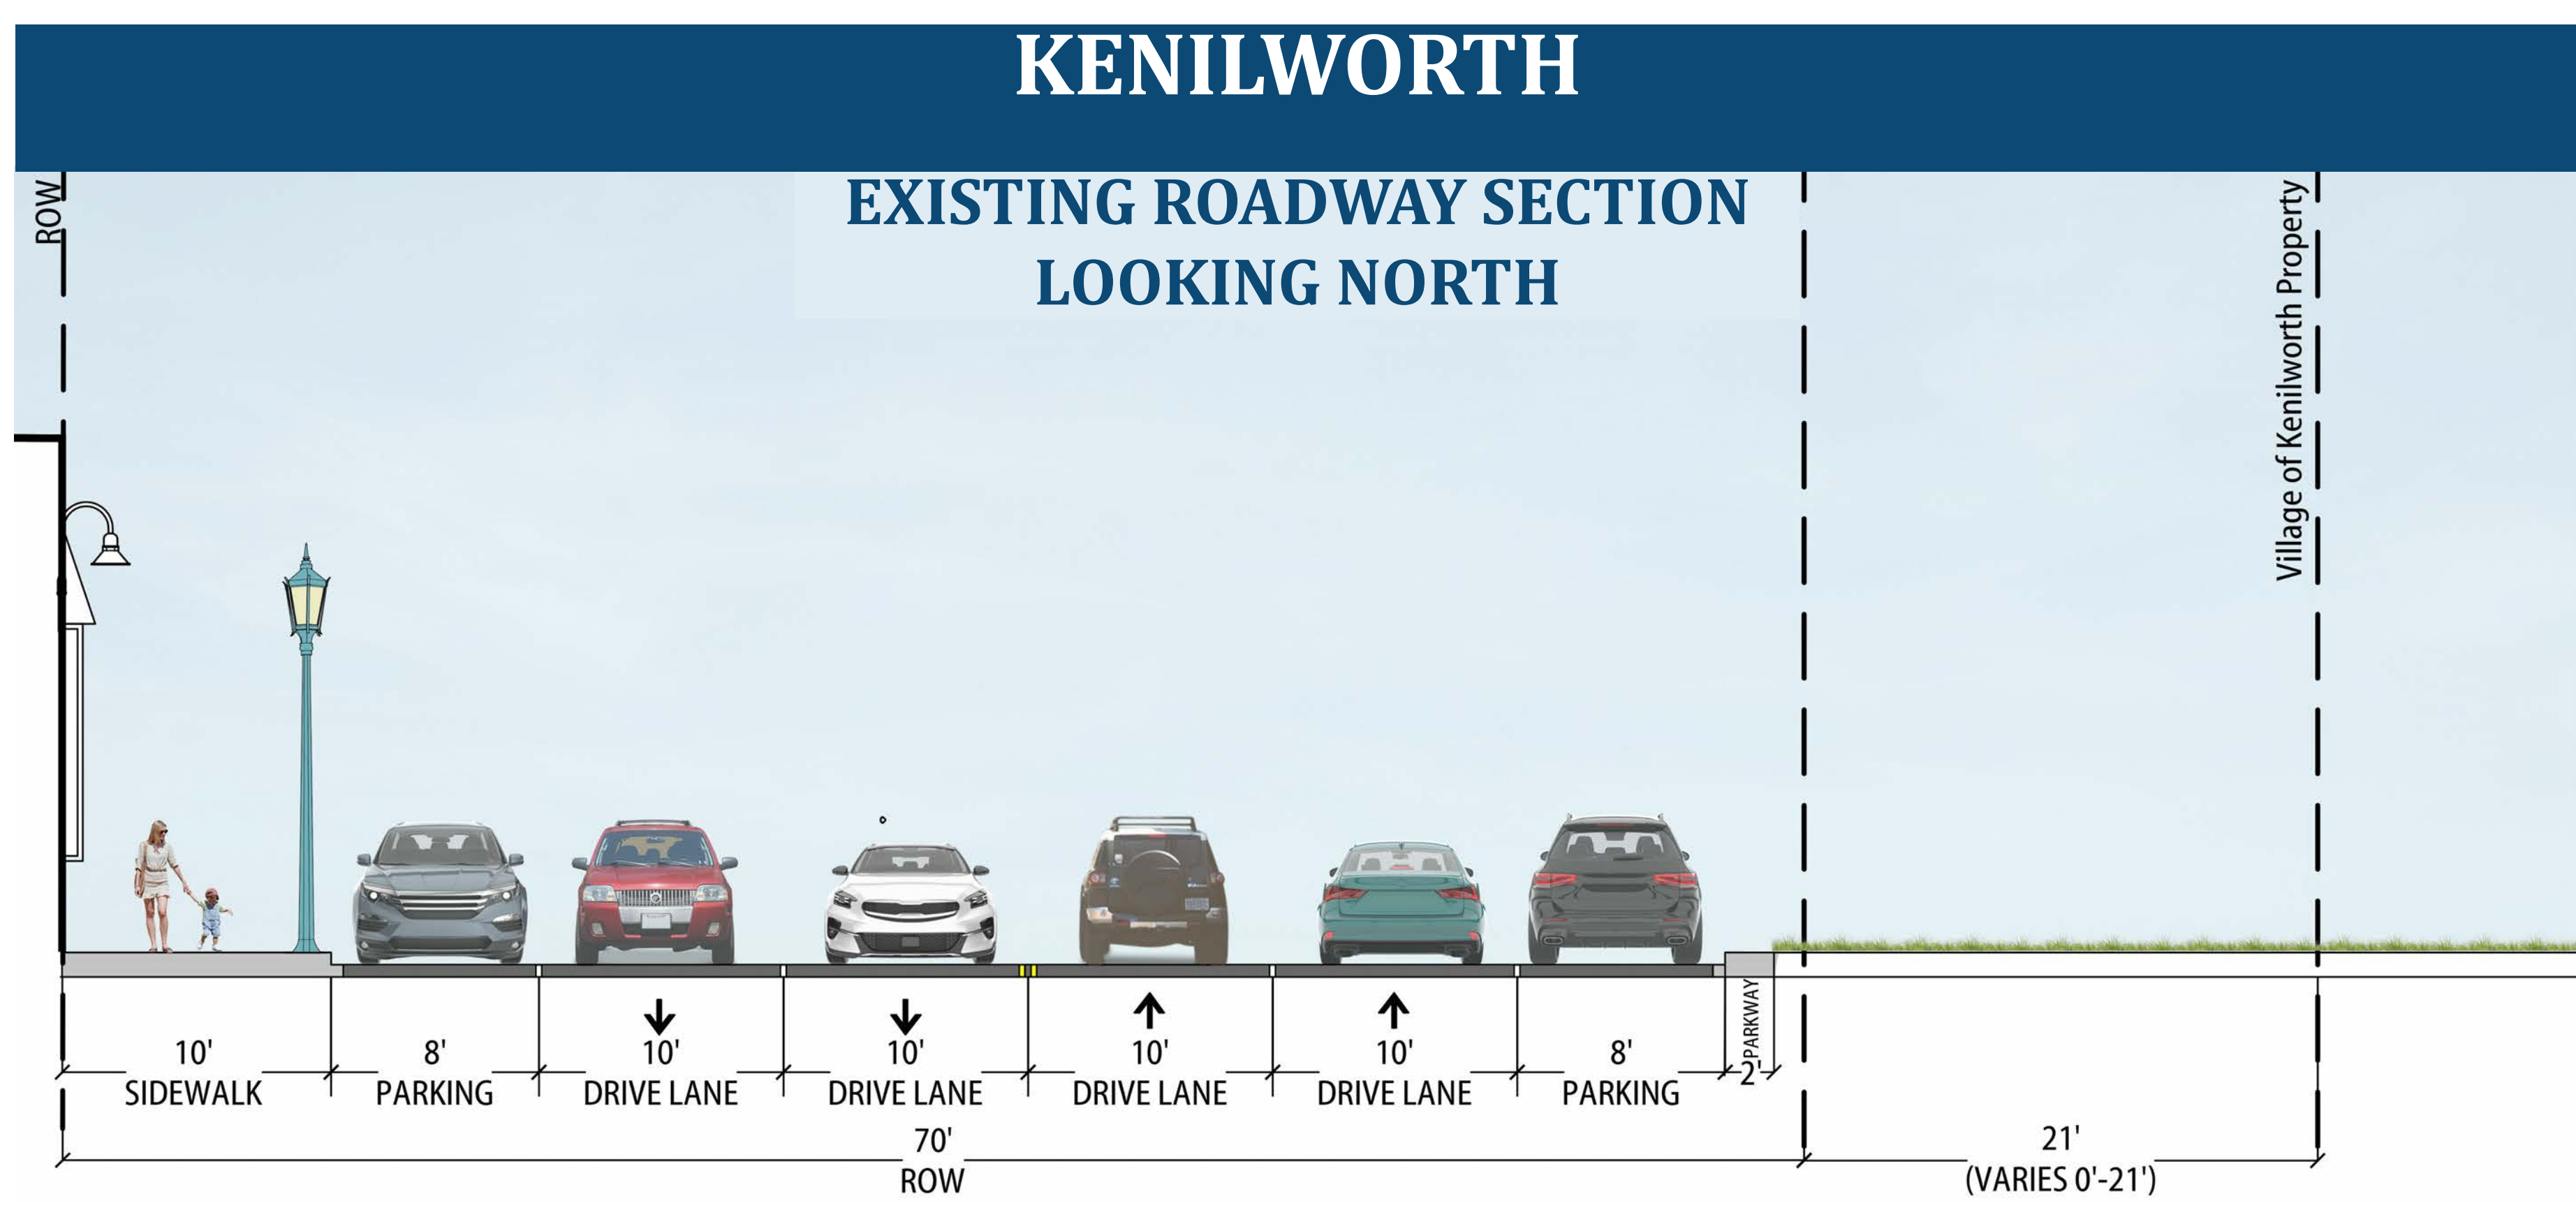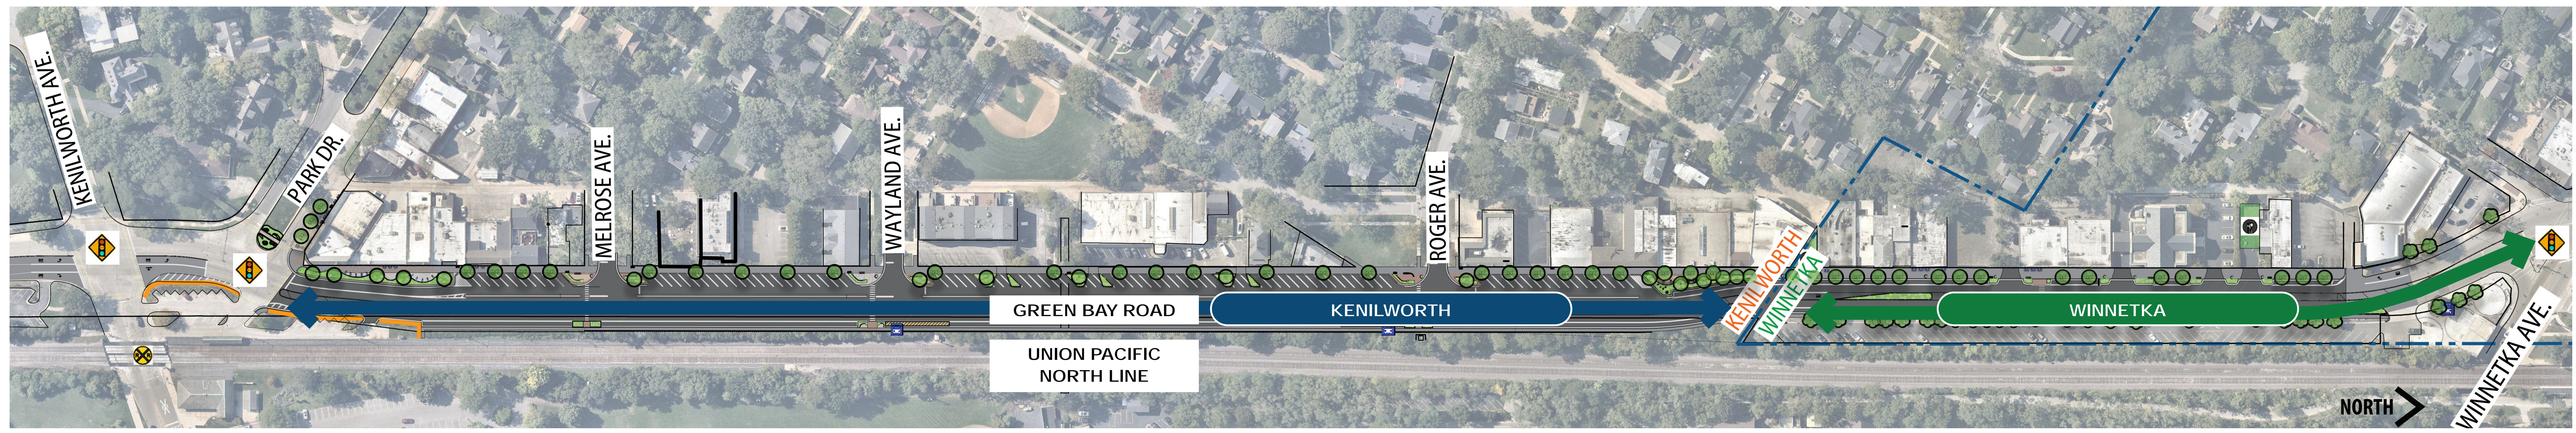

GREEN BAY ROAD / INDIAN HILL STREETScape



Village of Kenilworth / Village of Winnetka



CORRIDOR ENLARGEMENT AREA: CENTRAL

INPUT ACTIVITY:

USE THE POST-IT NOTES TO SHARE WHAT YOU LIKE OR WHAT YOU DON'T LIKE ABOUT THESE CONCEPTS.

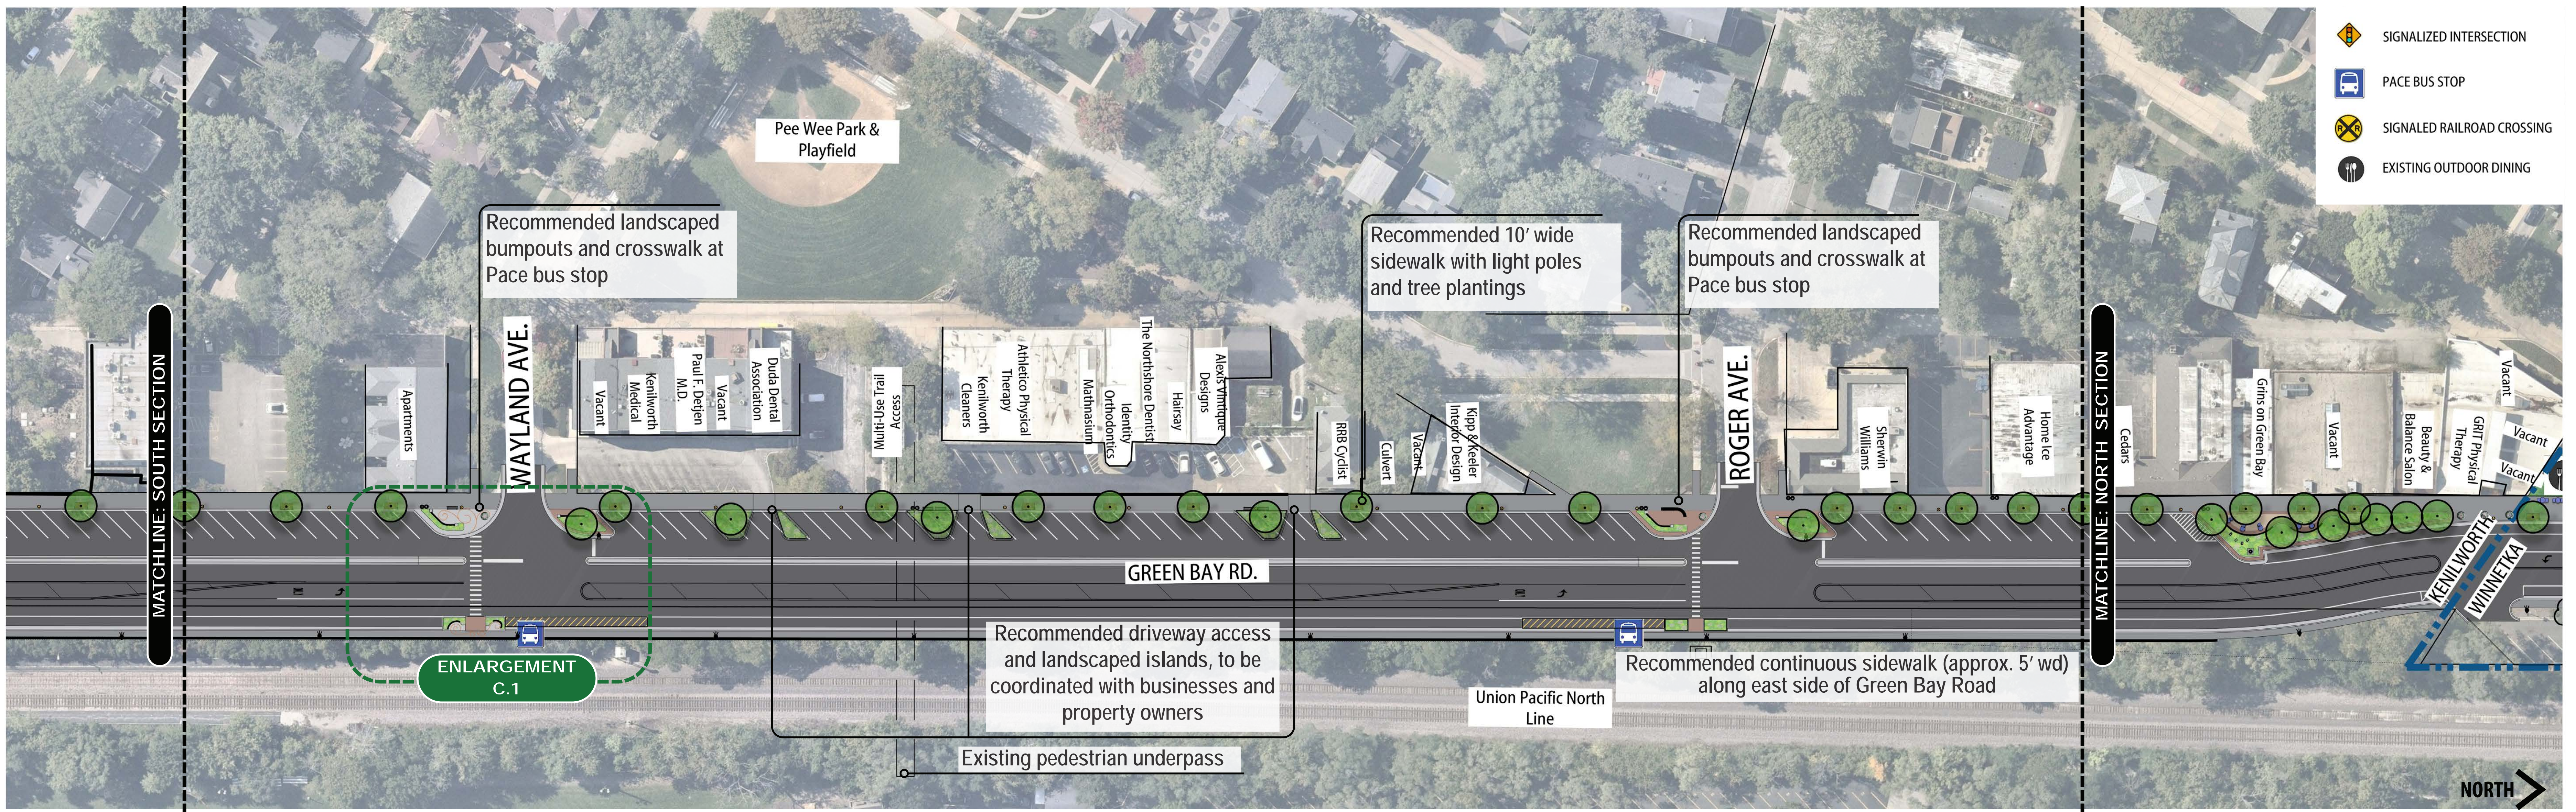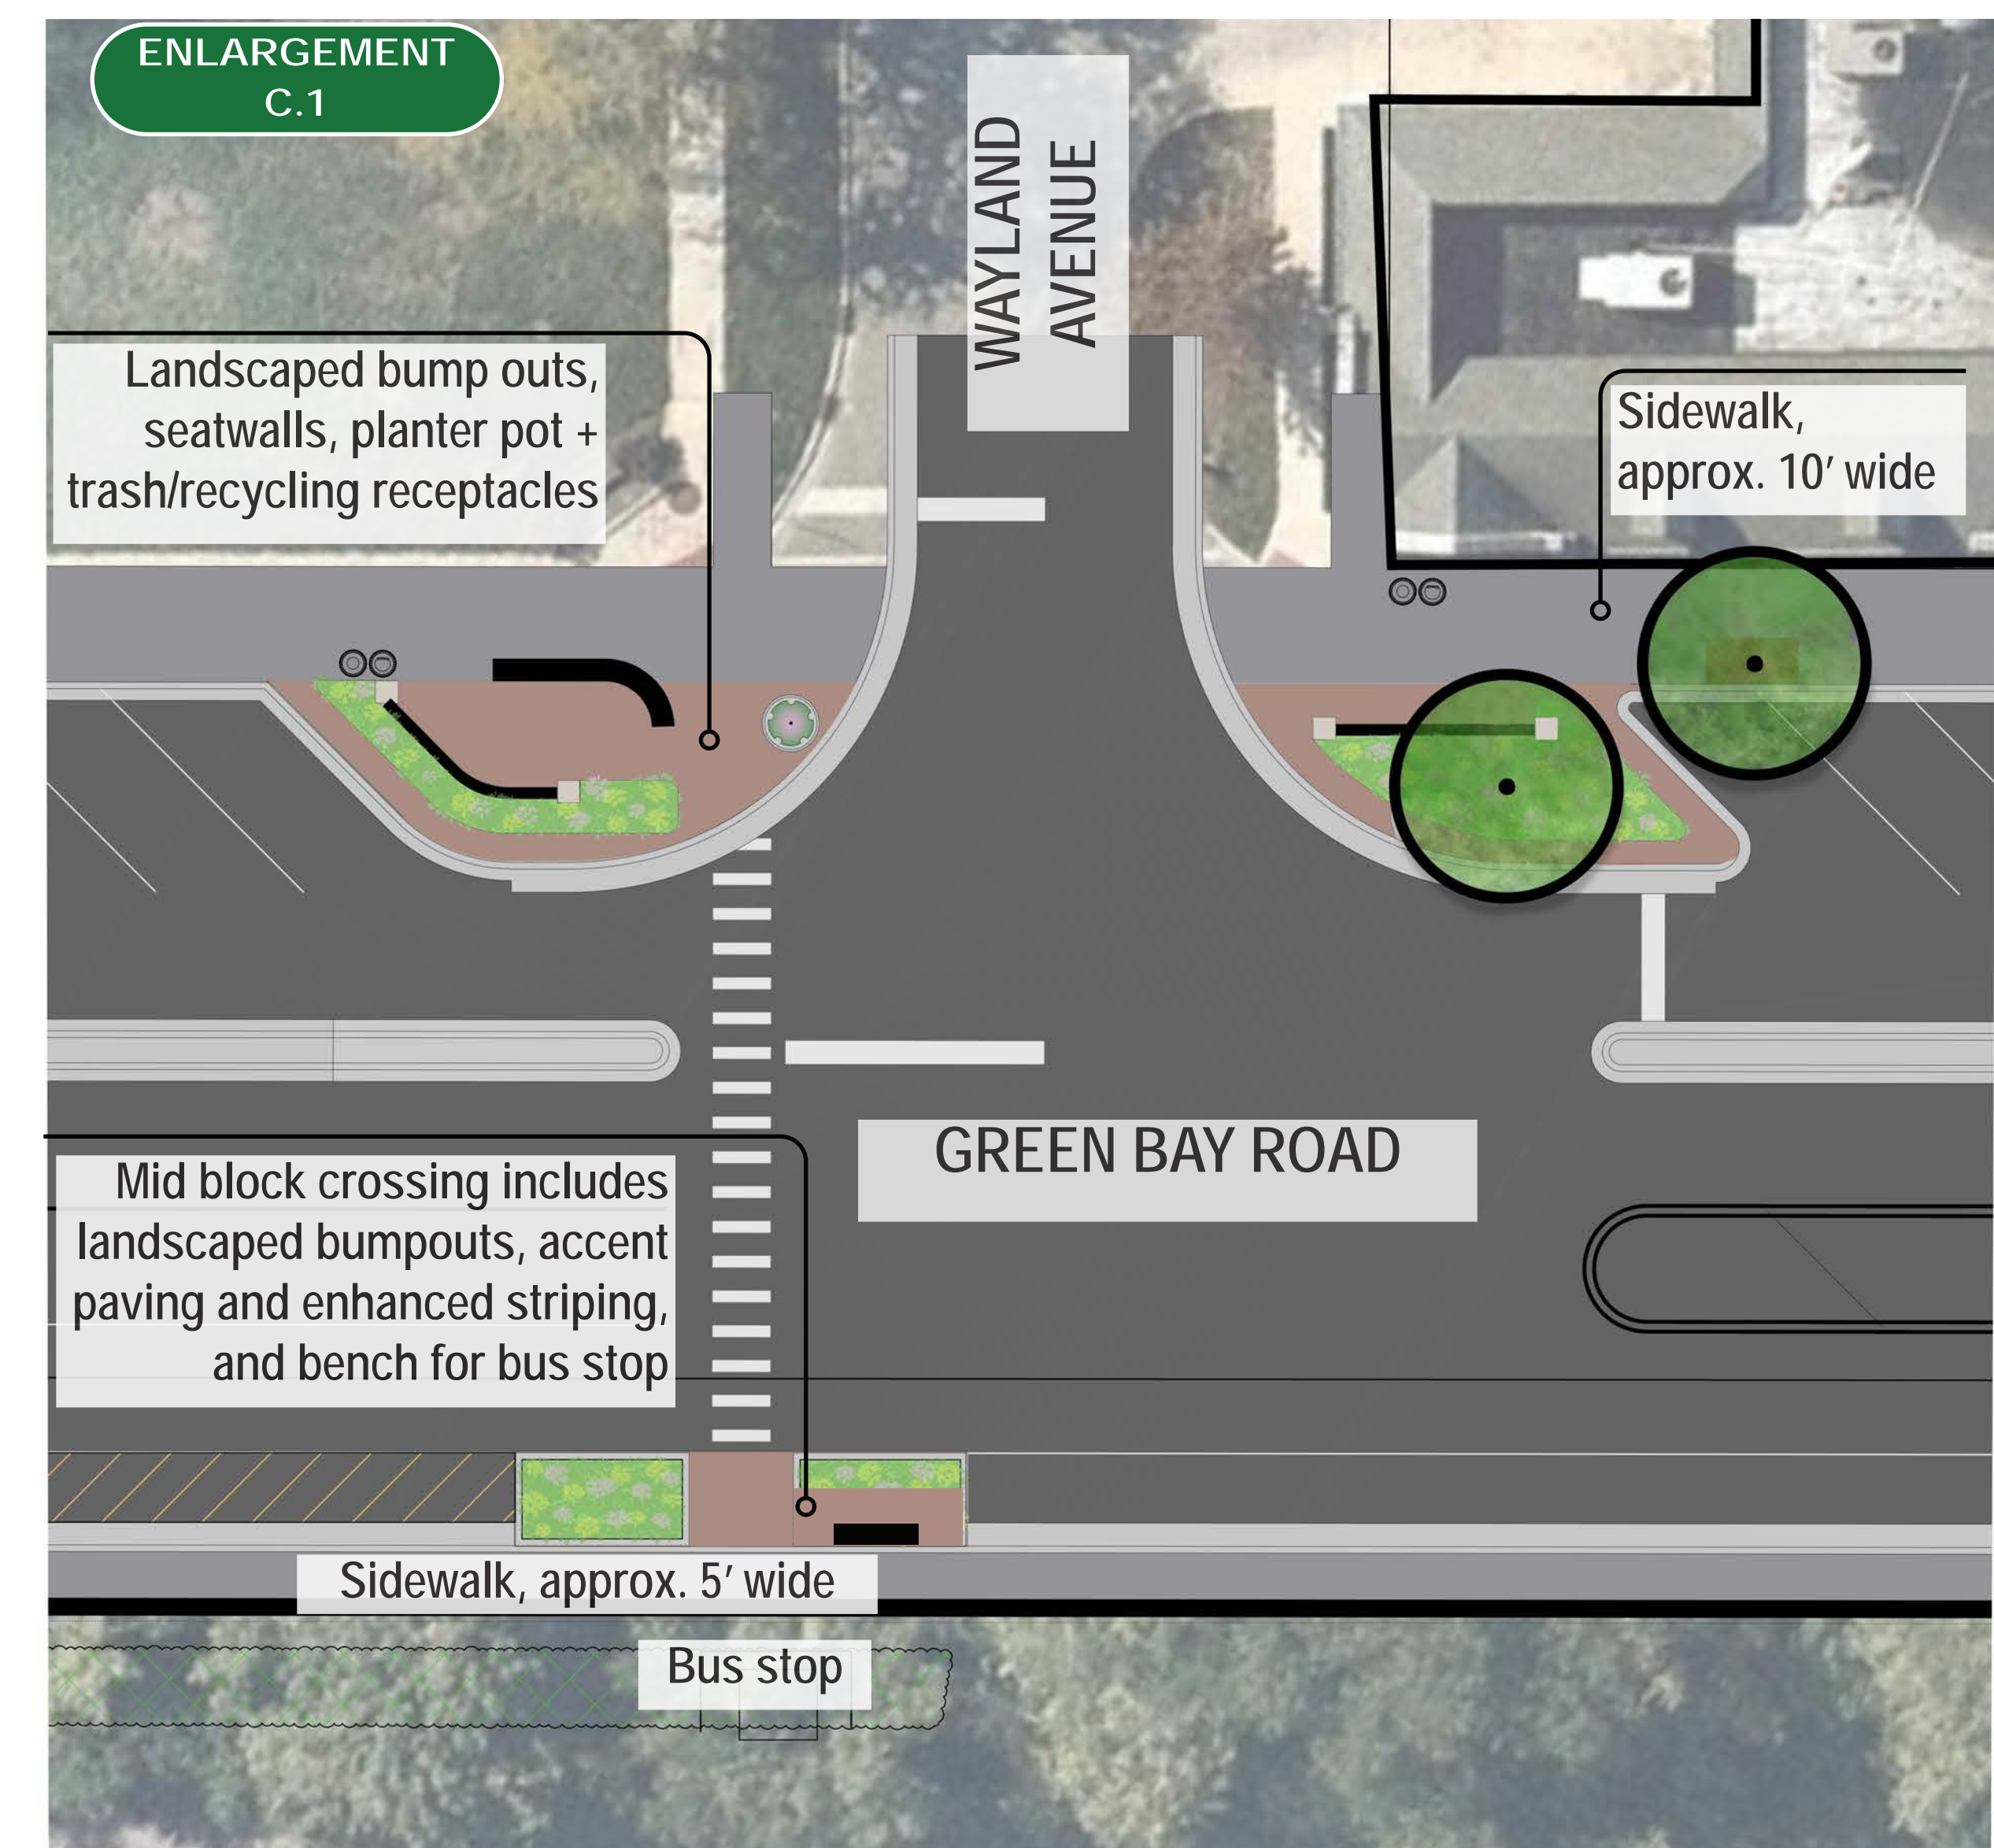

GREEN BAY ROAD / INDIAN HILL STREETScape

Village of Kenilworth / Village of Winnetka



CORRIDOR ENLARGEMENT AREA: SOUTH


INPUT ACTIVITY:

USE (1) STICKER TO SELECT YOUR PREFERRED CONCEPT FOR PARK DRIVE.

USE THE POST-IT NOTES TO SHARE WHAT YOU LIKE OR WHAT YOU DON'T LIKE ABOUT THESE CONCEPTS.



CONCEPT 1:
Add diagonal parking at Park Drive landscaped median

VOTE
HERE!

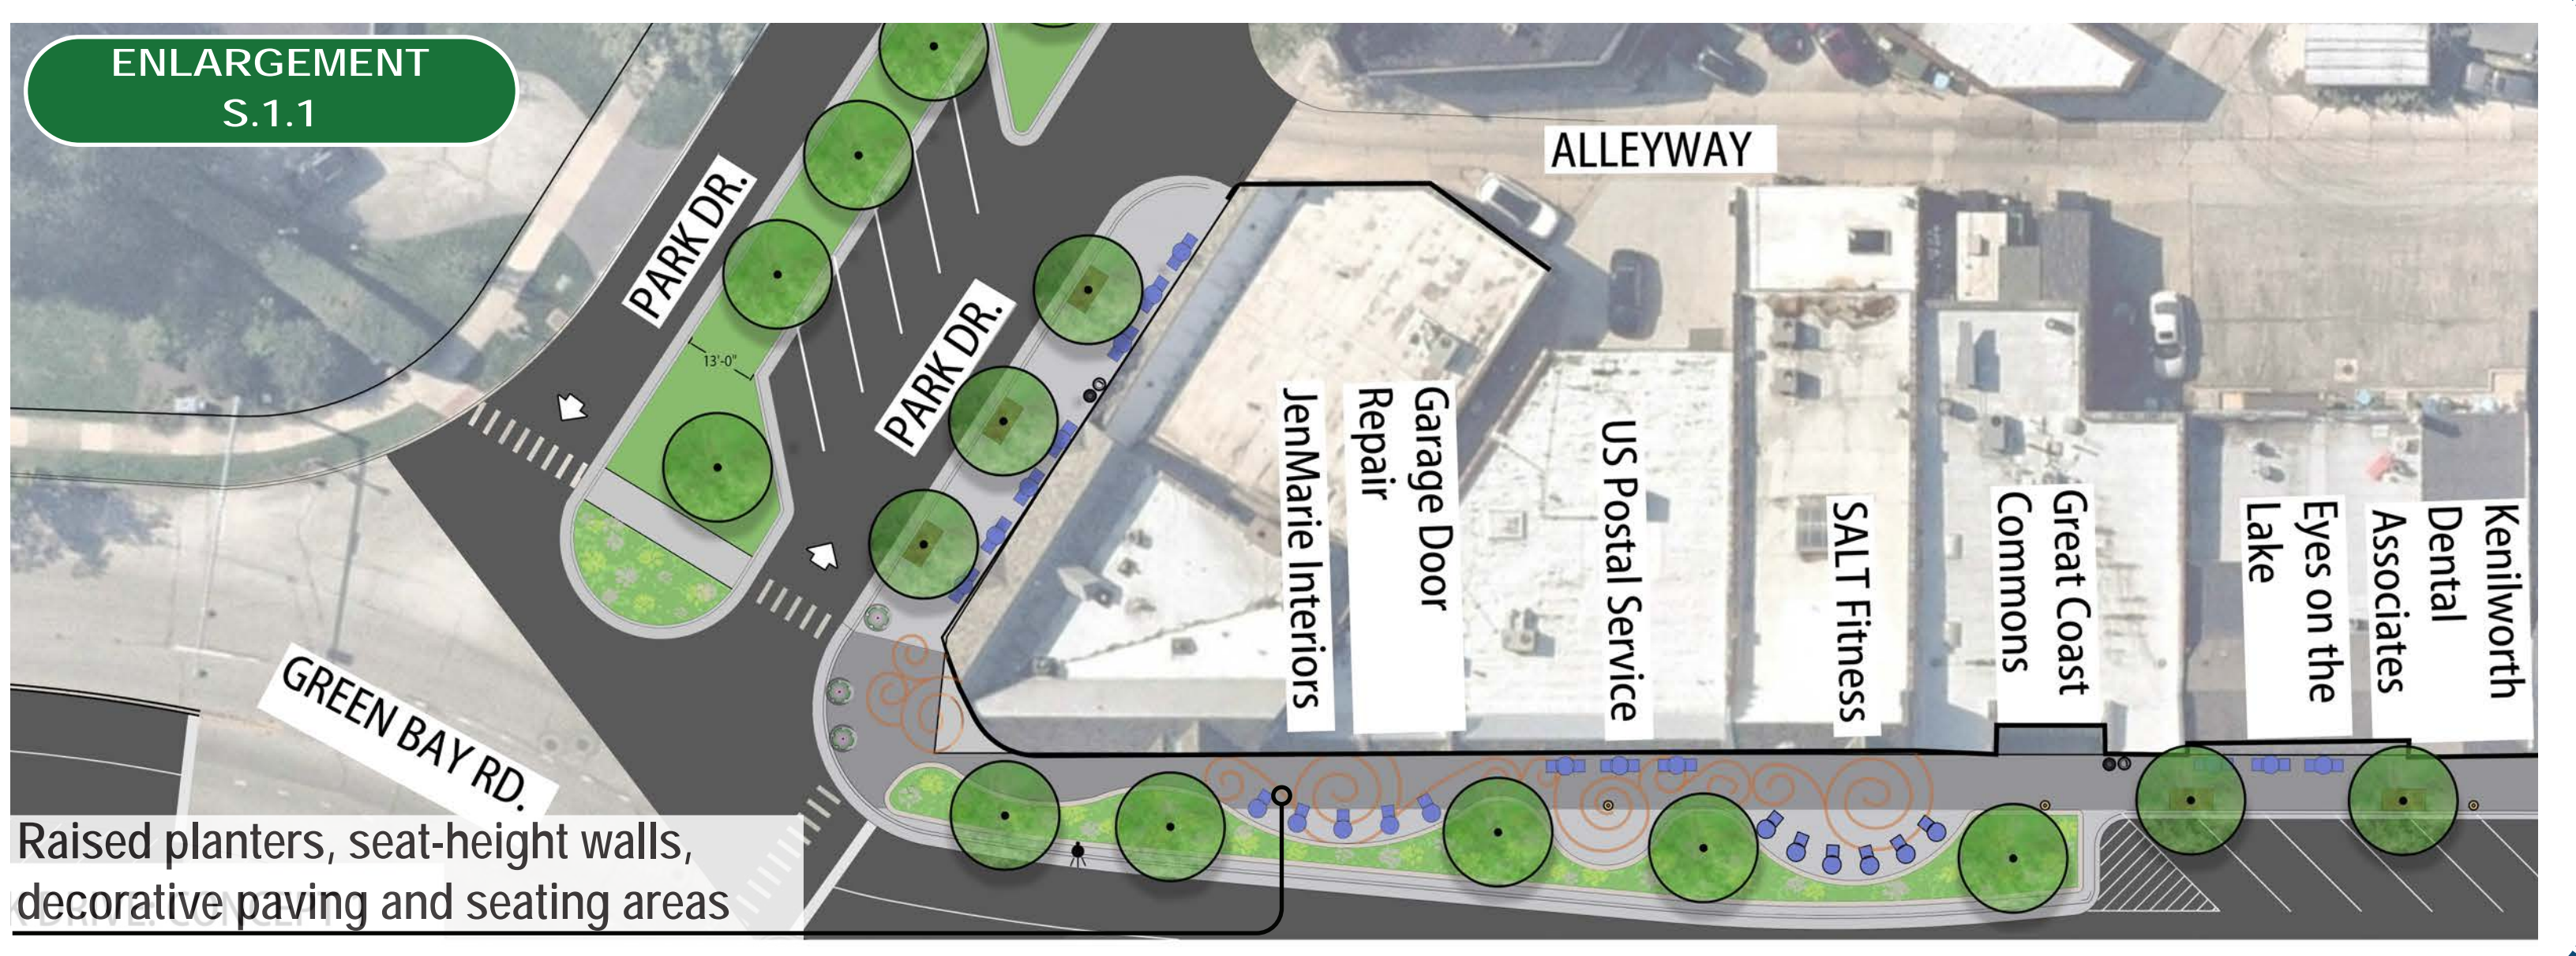

CONCEPT 2:
Remove landscaped median; Create EB, WB and left turn lanes at Park Drive; Establish a larger sidewalk and seating area adjacent to businesses.

VOTE
HERE!

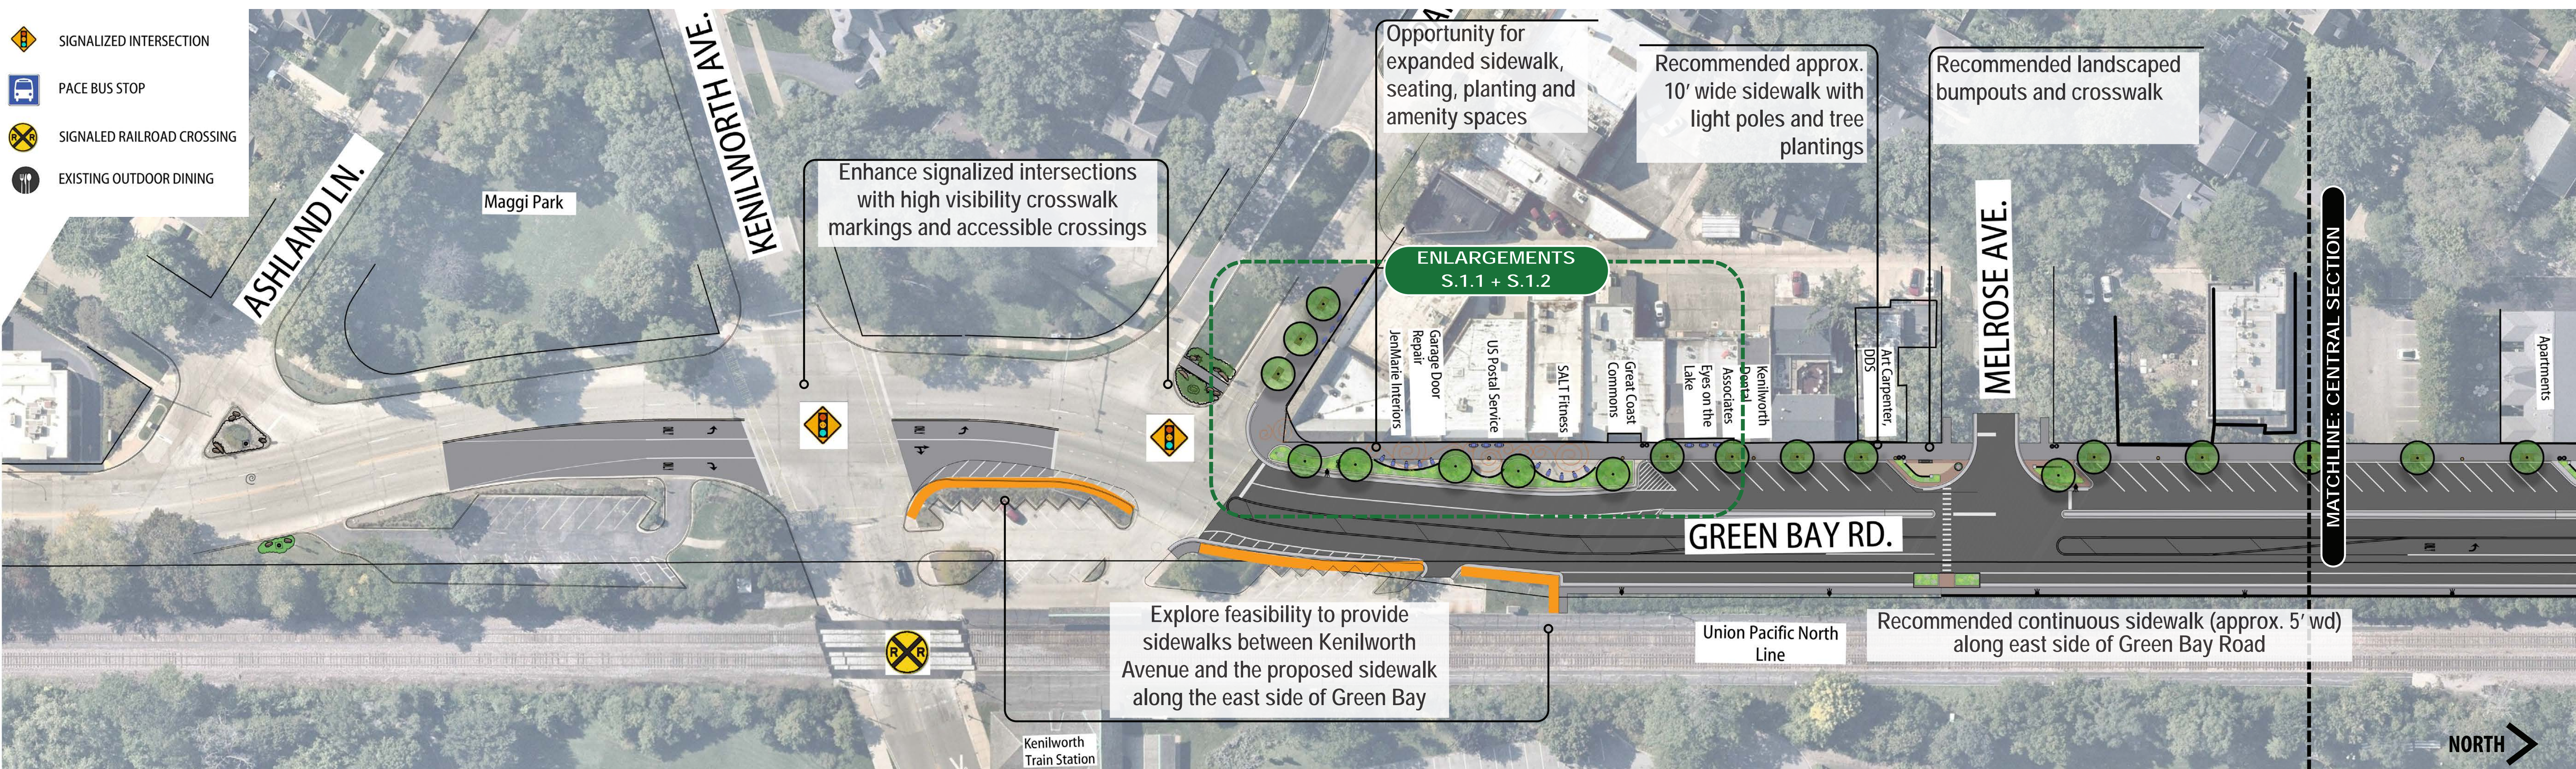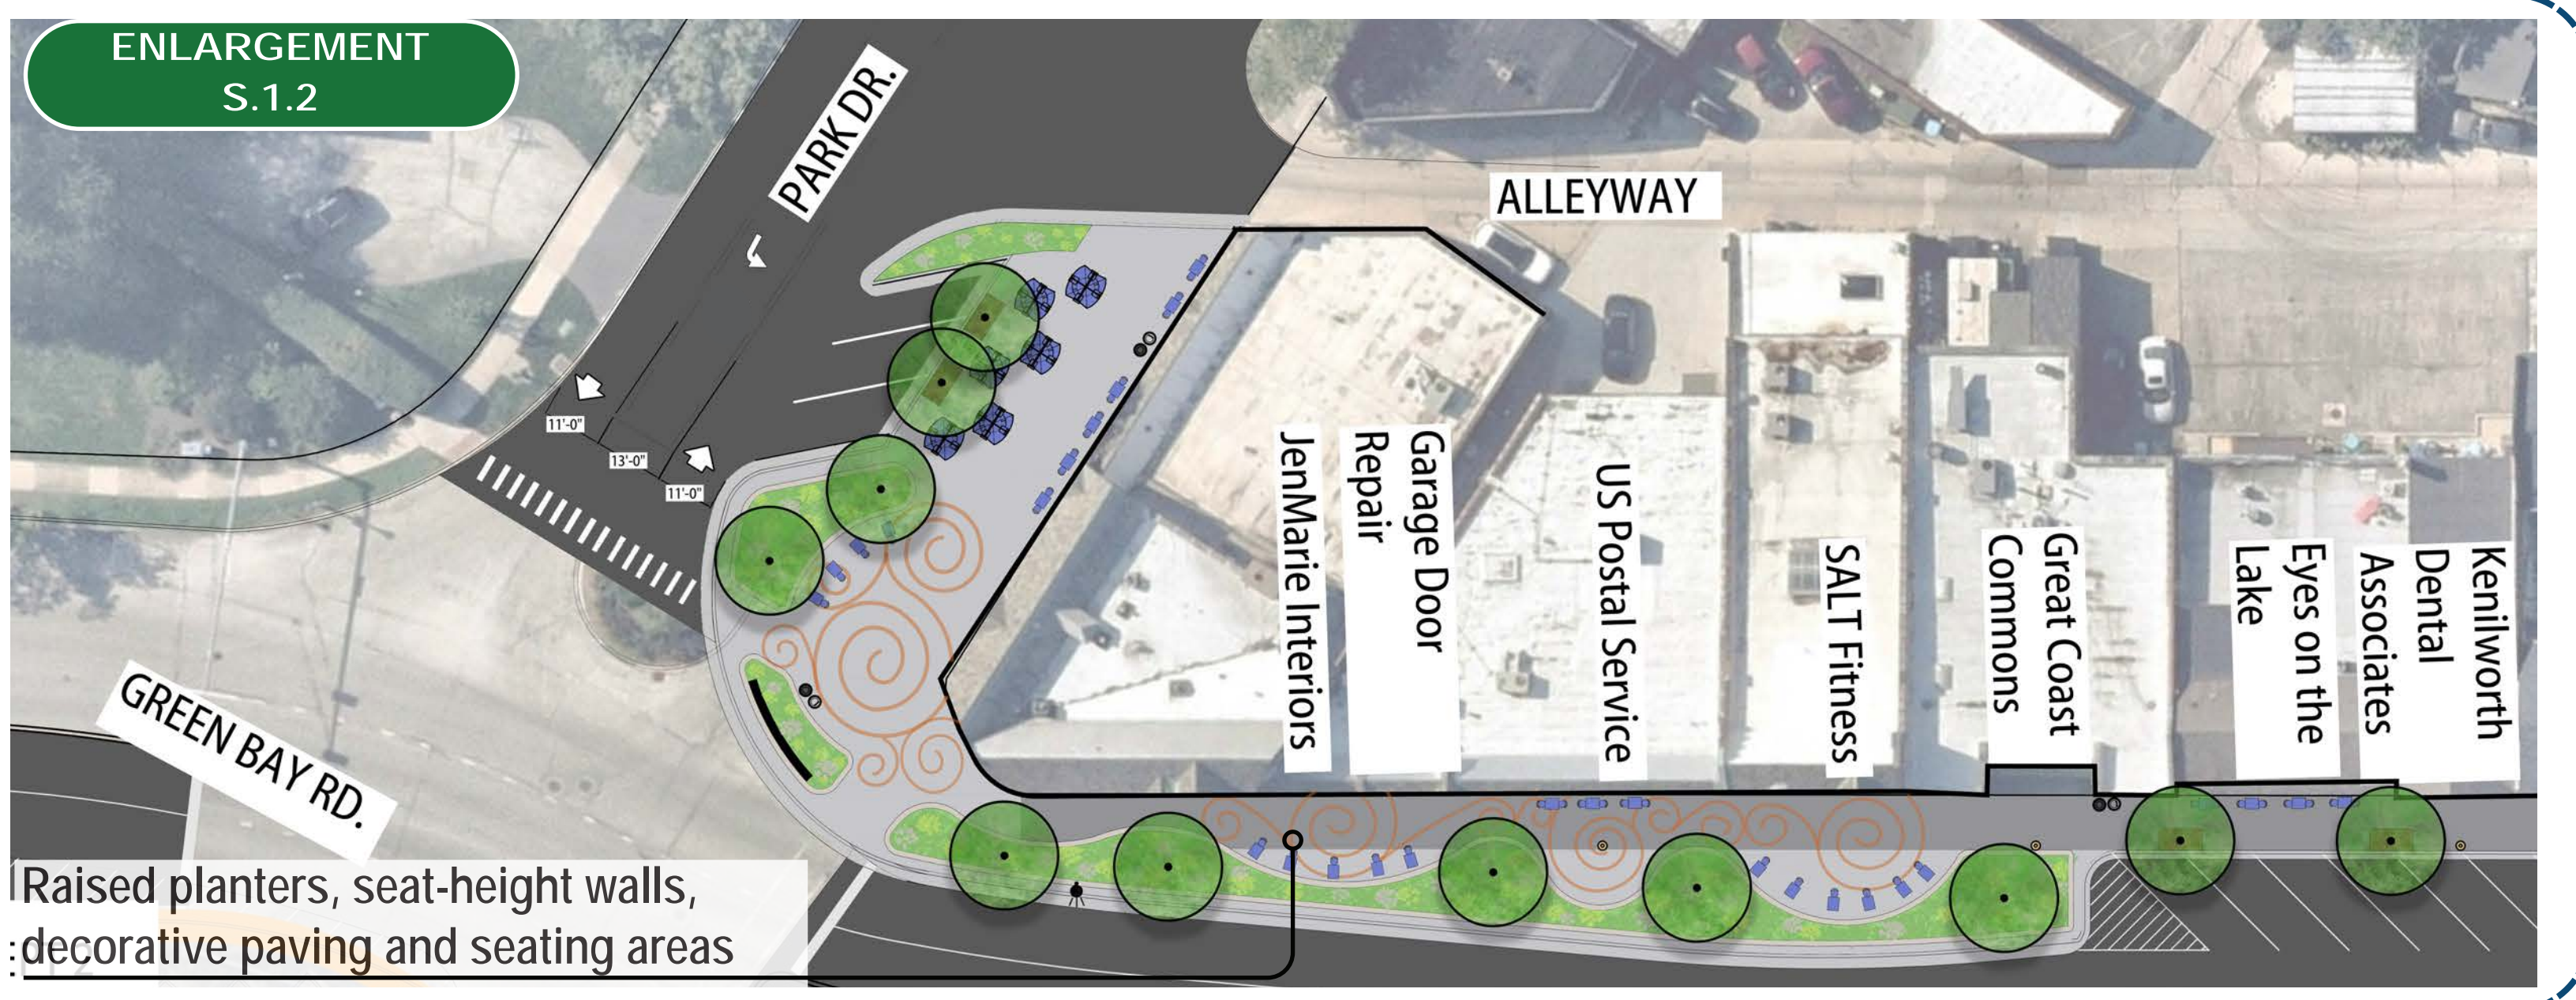

GREEN BAY ROAD / INDIAN HILL STREETScape


Village of Kenilworth / Village of Winnetka



CORRIDOR ENLARGEMENT AREA: PARK AVENUE PLACEMAKING

INPUT ACTIVITY:

USE THE POST-IT NOTES TO SHARE WHAT YOU LIKE OR WHAT YOU DON'T LIKE ABOUT THESE CONCEPTS.

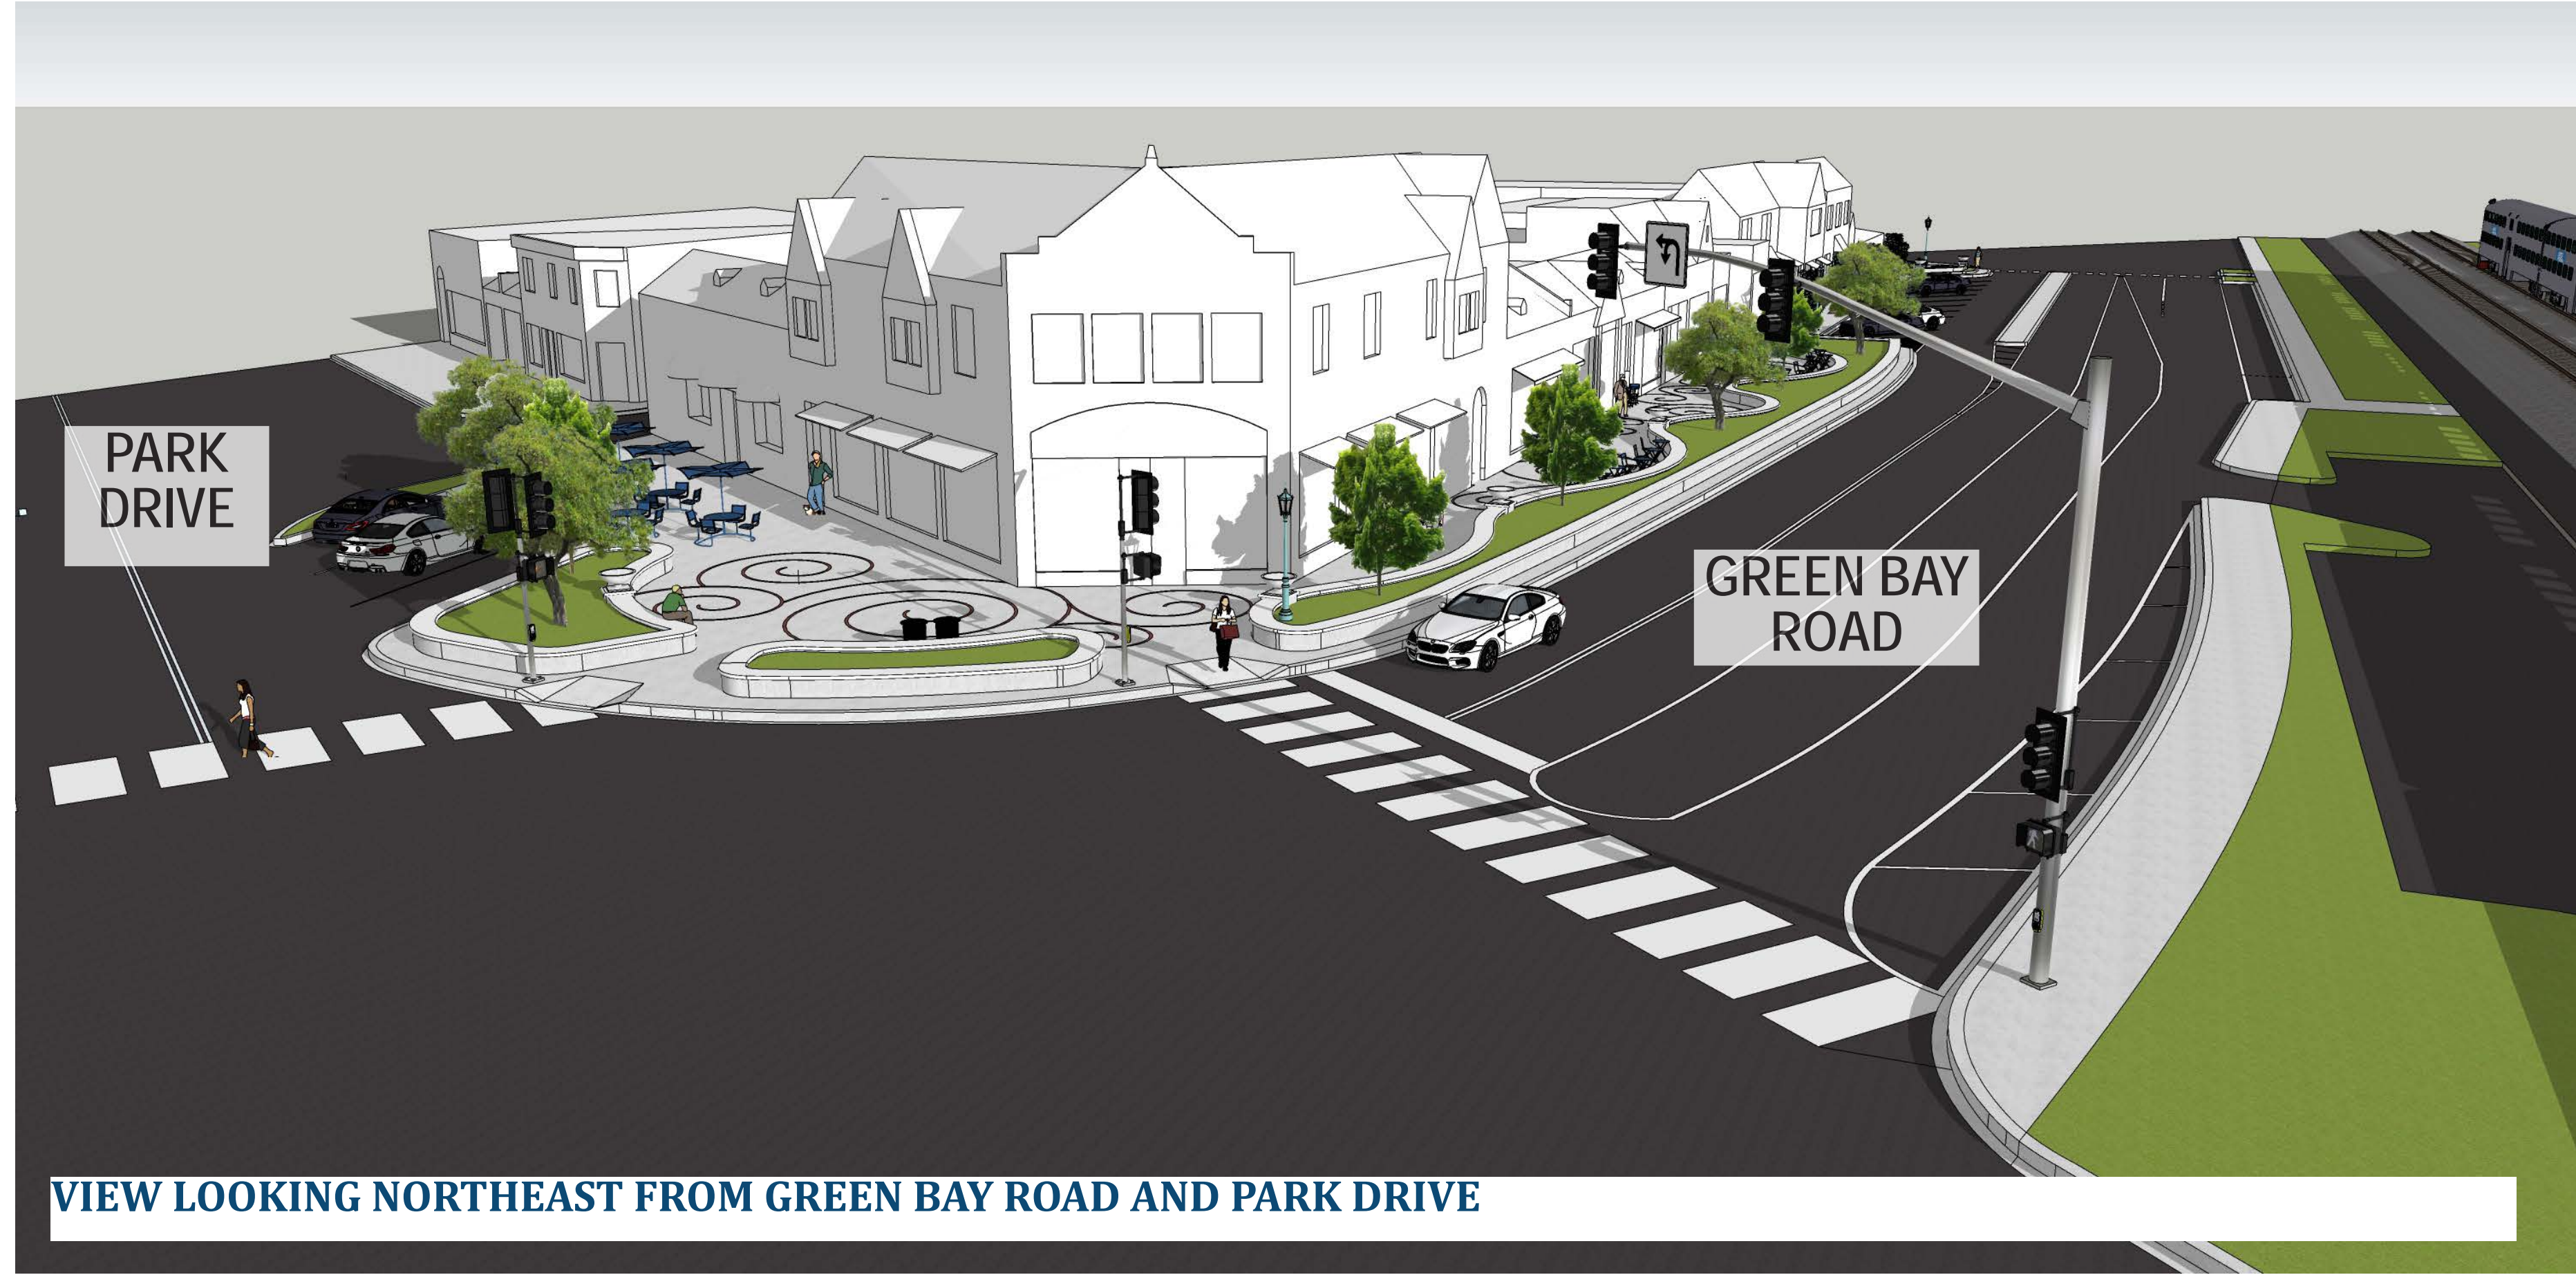

VIEW LOOKING NORTHEAST FROM GREEN BAY ROAD AND PARK DRIVE



VIEW LOOKING TO THE NORTHEAST CORNER OF GREEN BAY ROAD AND PARK DRIVE



VIEW LOOKING SOUTHWEST FROM GREEN BAY ROAD AND MELROSE AVENUE



VIEW LOOKING TO THE WEST SIDE OF GREEN BAY ROAD, NORTH OF PARK DRIVE (NO ON-STREET PARKING)



GREEN BAY ROAD / INDIAN HILL STREETScape

Village of Kenilworth / Village of Winnetka



FURNISHINGS FAMILIES

INPUT ACTIVITY:
 USE (1) STICKER TO SELECT YOUR PREFERRED FURNISHINGS FAMILY.
 USE THE POST-IT NOTES TO SHARE WHAT YOU LIKE OR WHAT YOU DON'T LIKE ABOUT THESE CONCEPTS.

LIGHTING STANDARDS



Pedestrian Light Pole

Vehicular Light Pole

GATEWAY IDENTITY FEATURE



FURNISHINGS OPTIONS

**FAMILY 1
TUDOR**

VOTE HERE!

**FAMILY 2
MERGING DISTRICTS**

VOTE HERE!

**FAMILY 3
STONE + MASONRY**

VOTE HERE!


GREEN BAY ROAD / INDIAN HILL STREETScape

Village of Kenilworth / Village of Winnetka



OPEN ENDED INPUTS

INPUT ACTIVITY:
USE THE POST-IT NOTES TO SHARE ANY ADDITIONAL COMMENTS HERE.

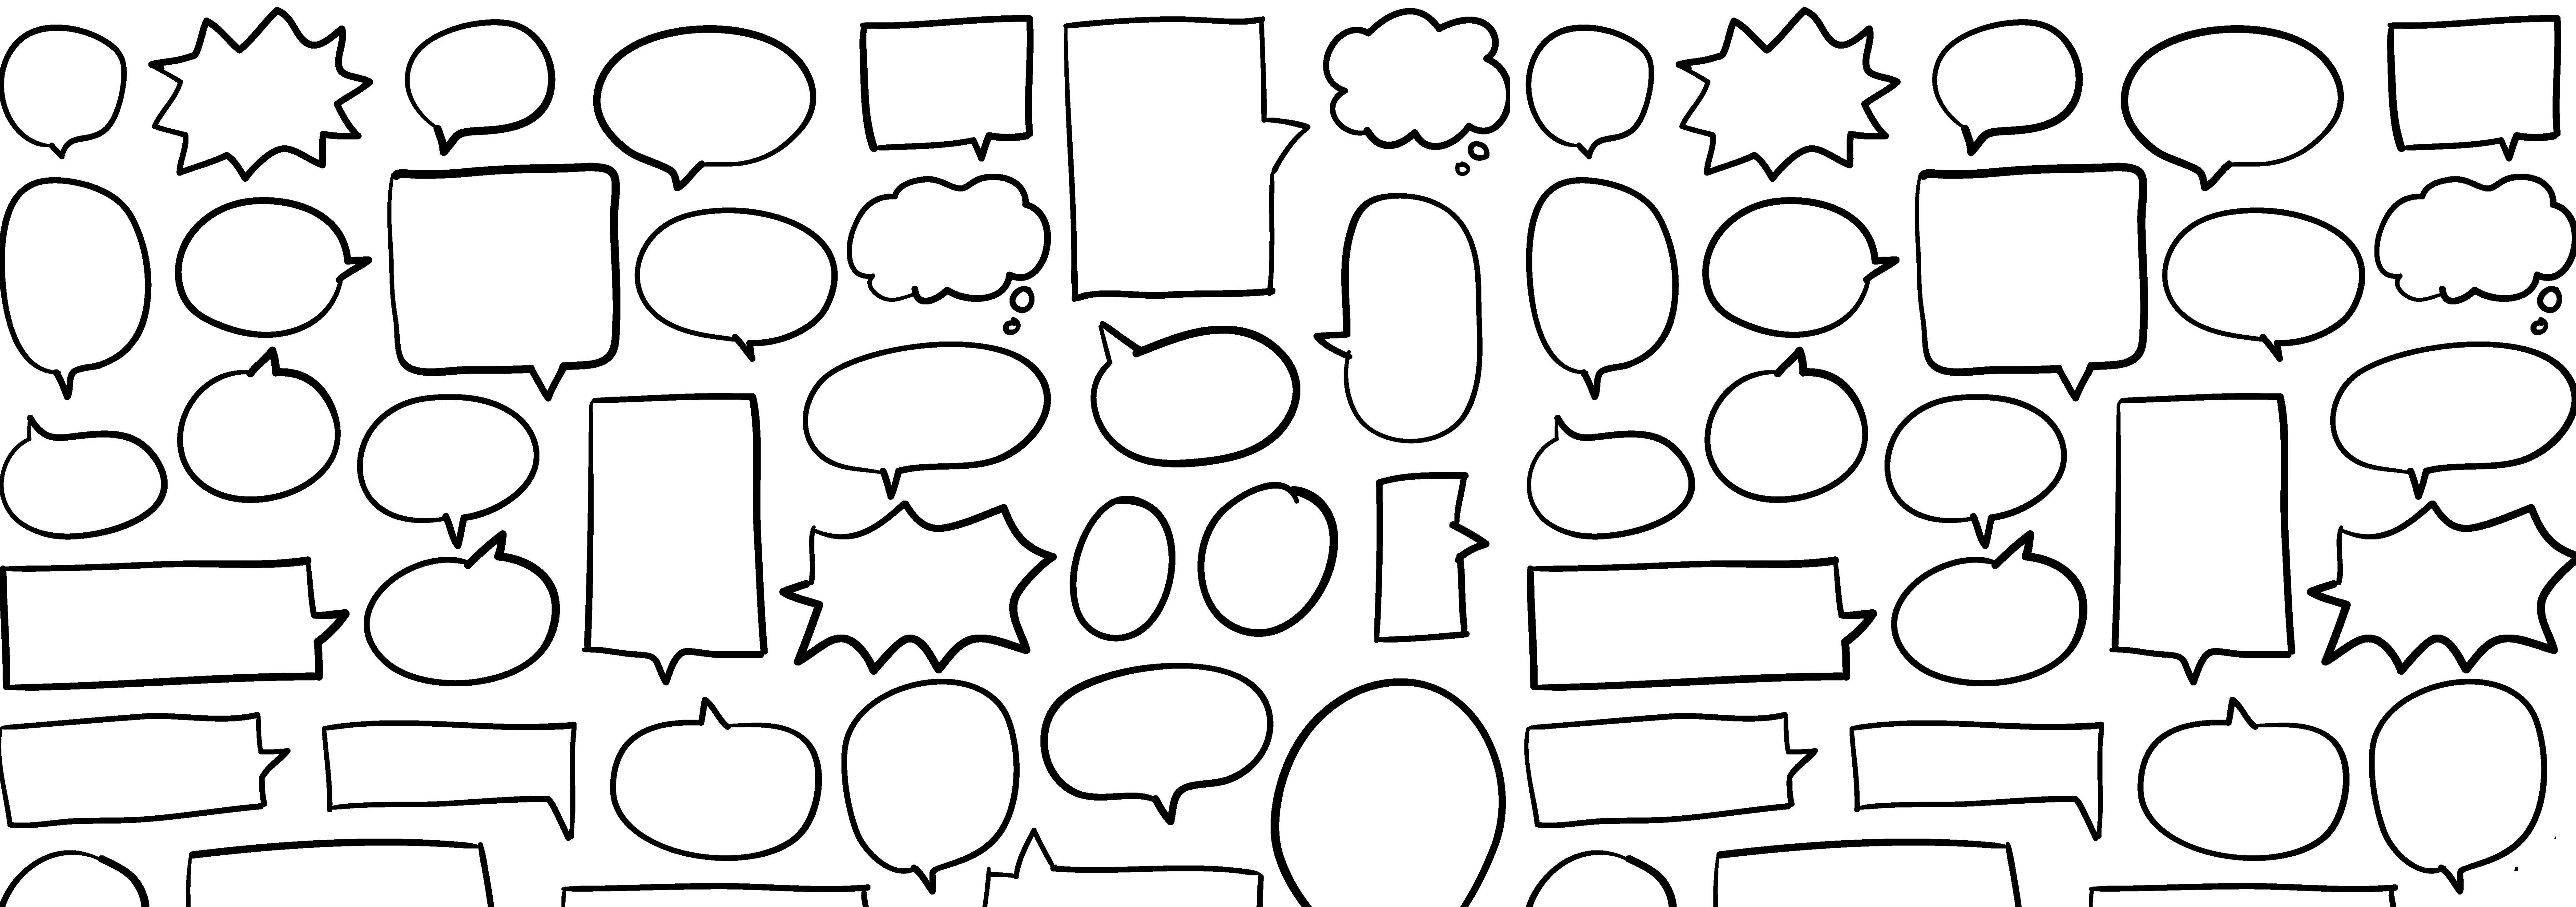

NEXT STEPS
Thank you for participating in the Open House!
Next steps include concept development and coordination with IDOT / UPRR and Village Board / Village Council.
Please visit the project websites for more information.

KENILWORTH

www.vok.org/GreenBay
Scan the code at right with the camera app on your smart phone



WINNETKA

www.villageofwinnetka.org
Select "Projects", "Indian Hill Business District Streetscape"
Scan the code at left with the camera app on your smart phone



GREEN BAY ROAD / INDIAN HILL STREETScape

Village of Kenilworth / Village of Winnetka

